




4 ROOF PLAN
SCALE: 1/8" = 1'-0"

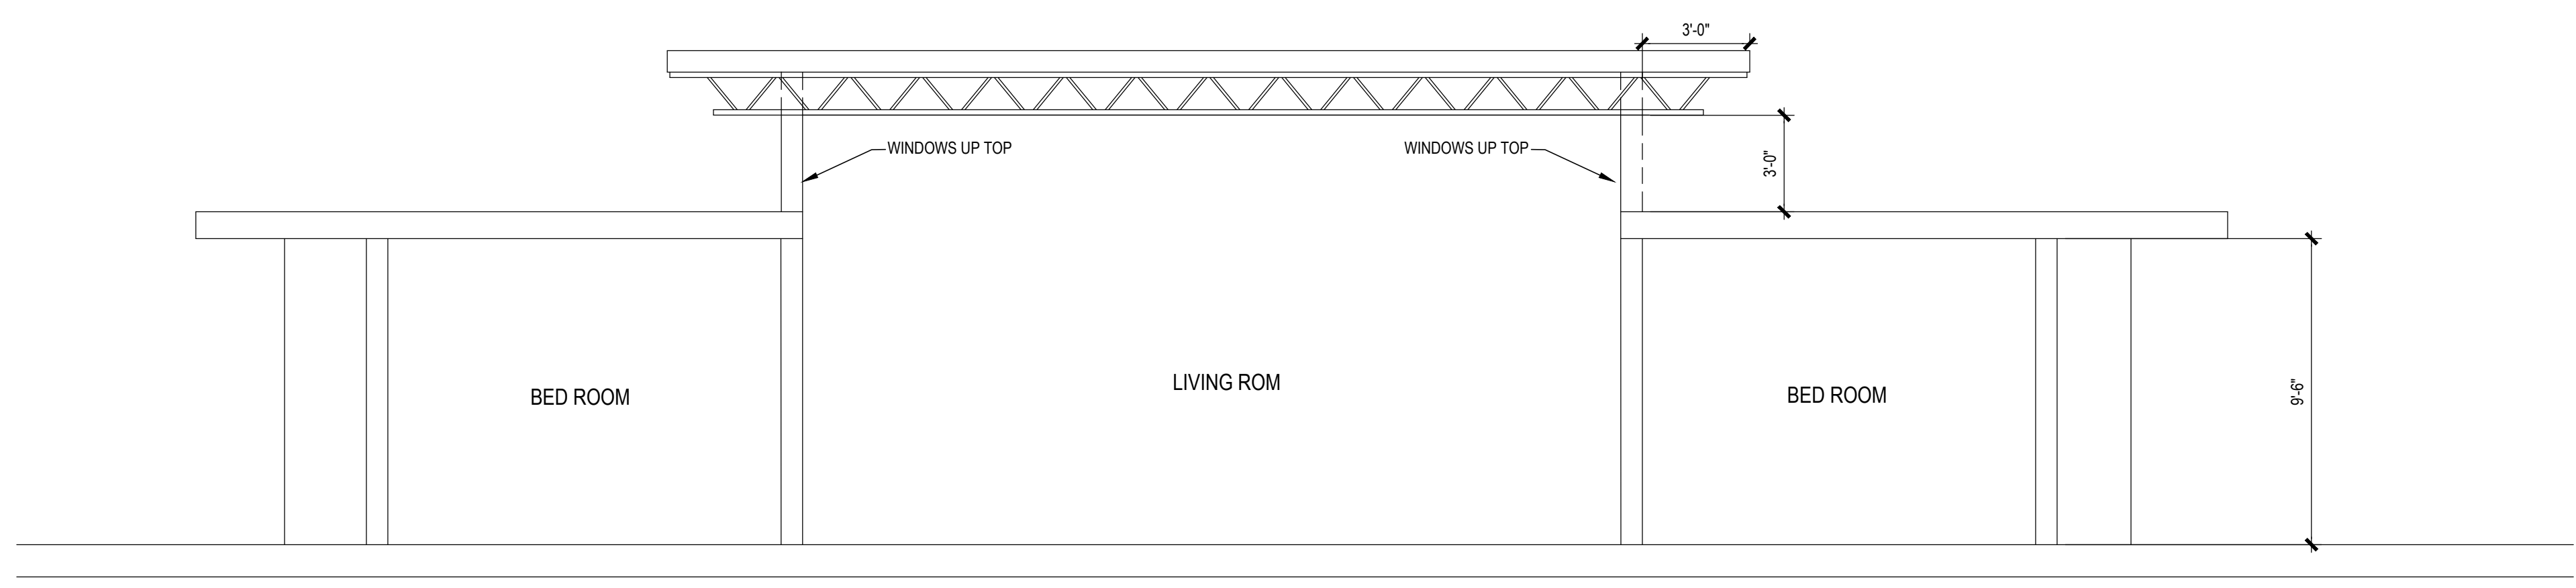

1 SECTION THROUGH LIVING ROOM AND BEDROOMS
SCALE: 1/4" = 1'-0"

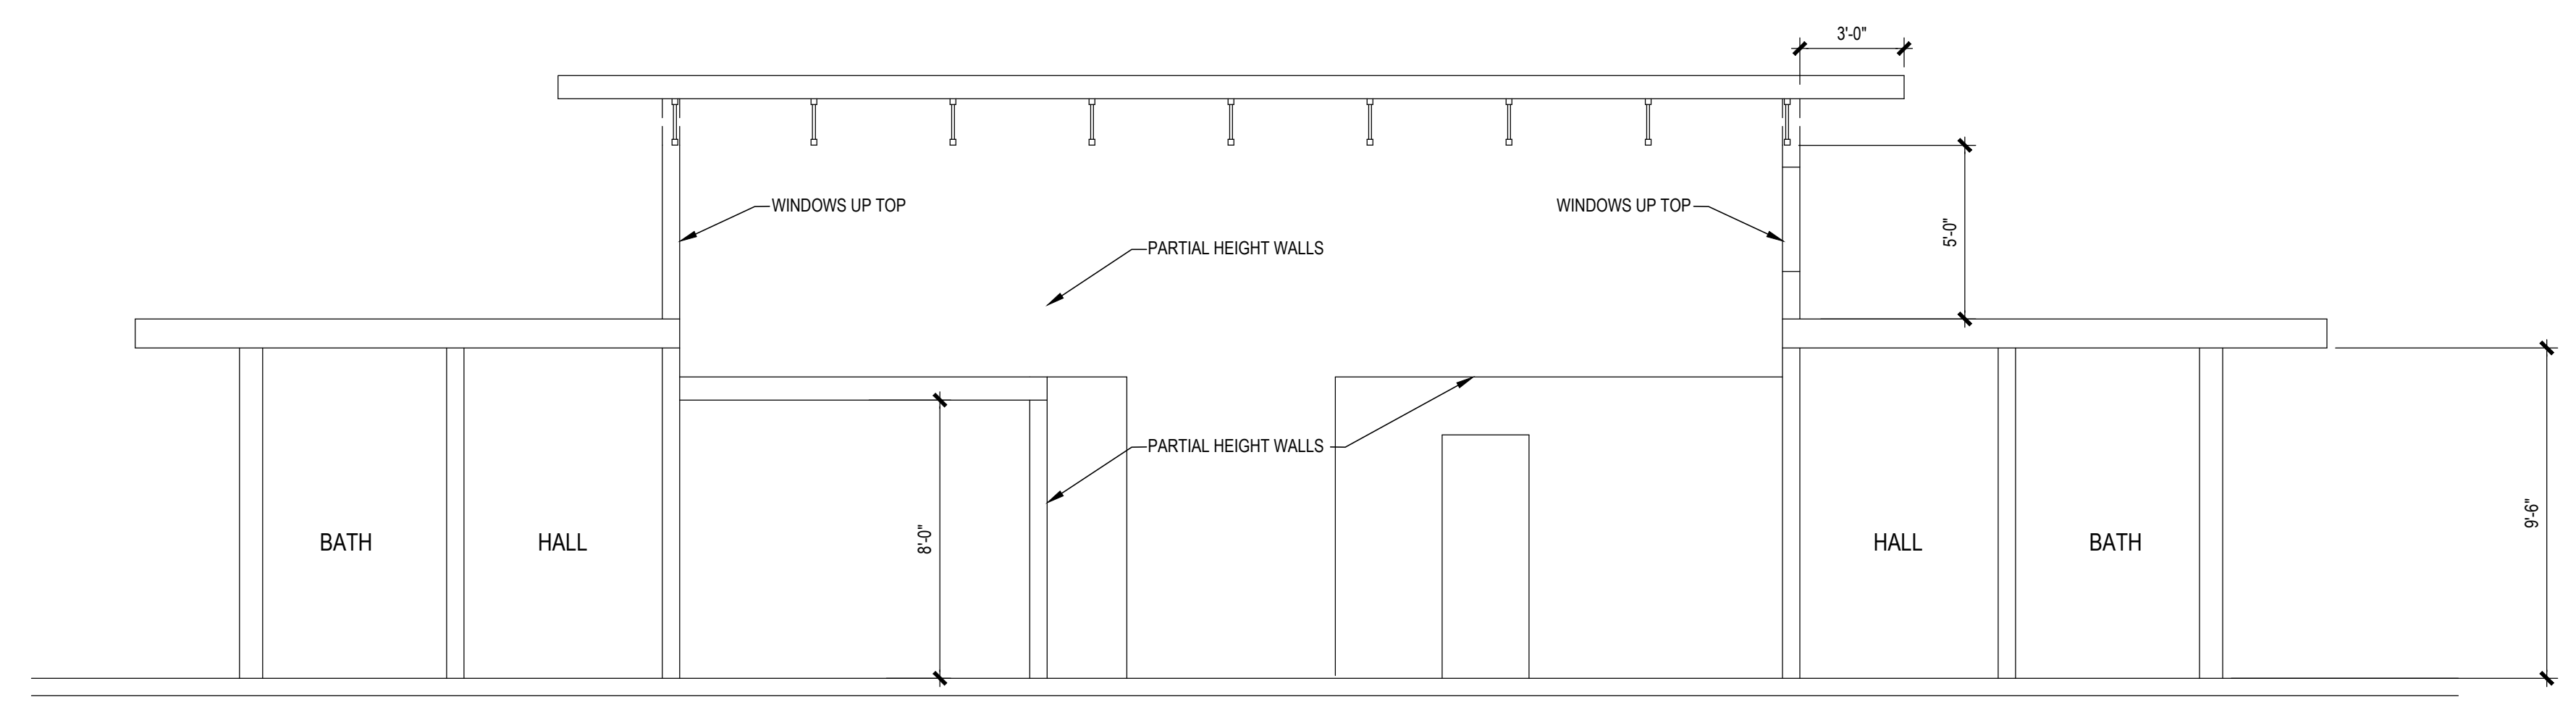

2 SECTION THROUGH KITCHEN, PANTRY, HALL AND BATHROOMS
SCALE: 1/4" = 1'-0"

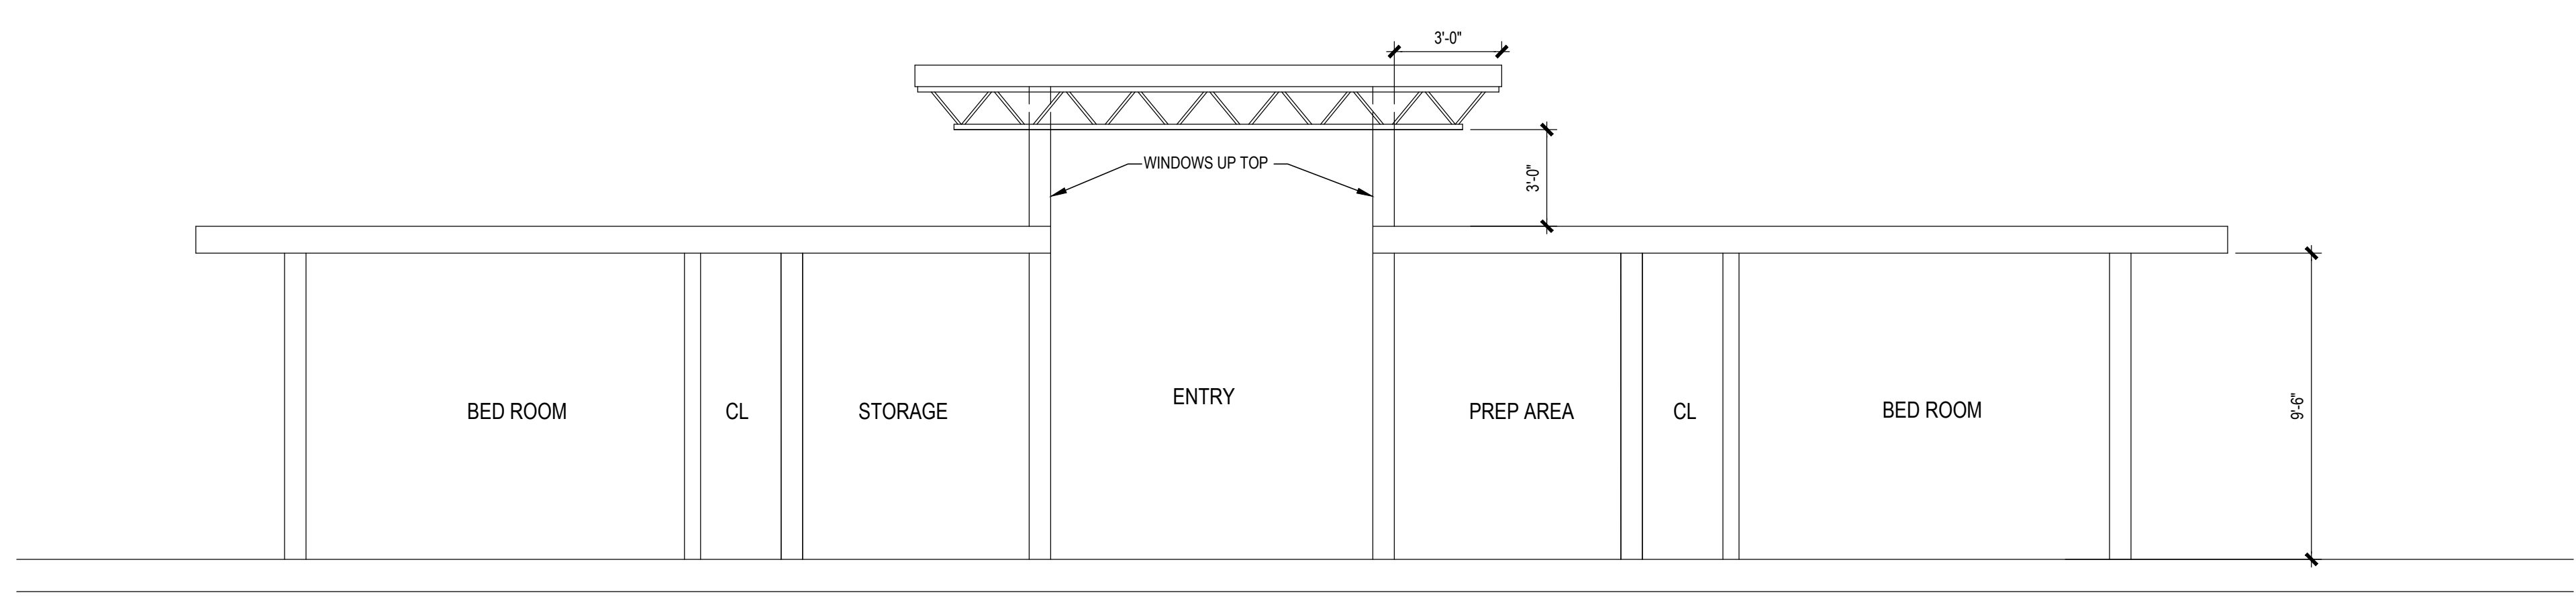

3 SECTION THROUGH ENTRY AND BED ROOMS
SCALE: 1/4" = 1'-0"

BEEHIVE INTERNATIONAL IN PARTNERSHIP WITH RESTORE A CHILD
FARM AND VOCATIONAL TRAINING INSTITUTE
LIVING QUARTERS BOHOC, HAITI

HARMON DRAFTING AND DESIGN
BRIAN HARMON 1335 E. 15TH. ST. COQUILLE, OR 97423
(541)-914-8178

PROJECT # 1502
APRIL 20, 2015