



3 SECTION THROUGH WOOD SHOP  
SCALE: 1/4" = 1'-0"

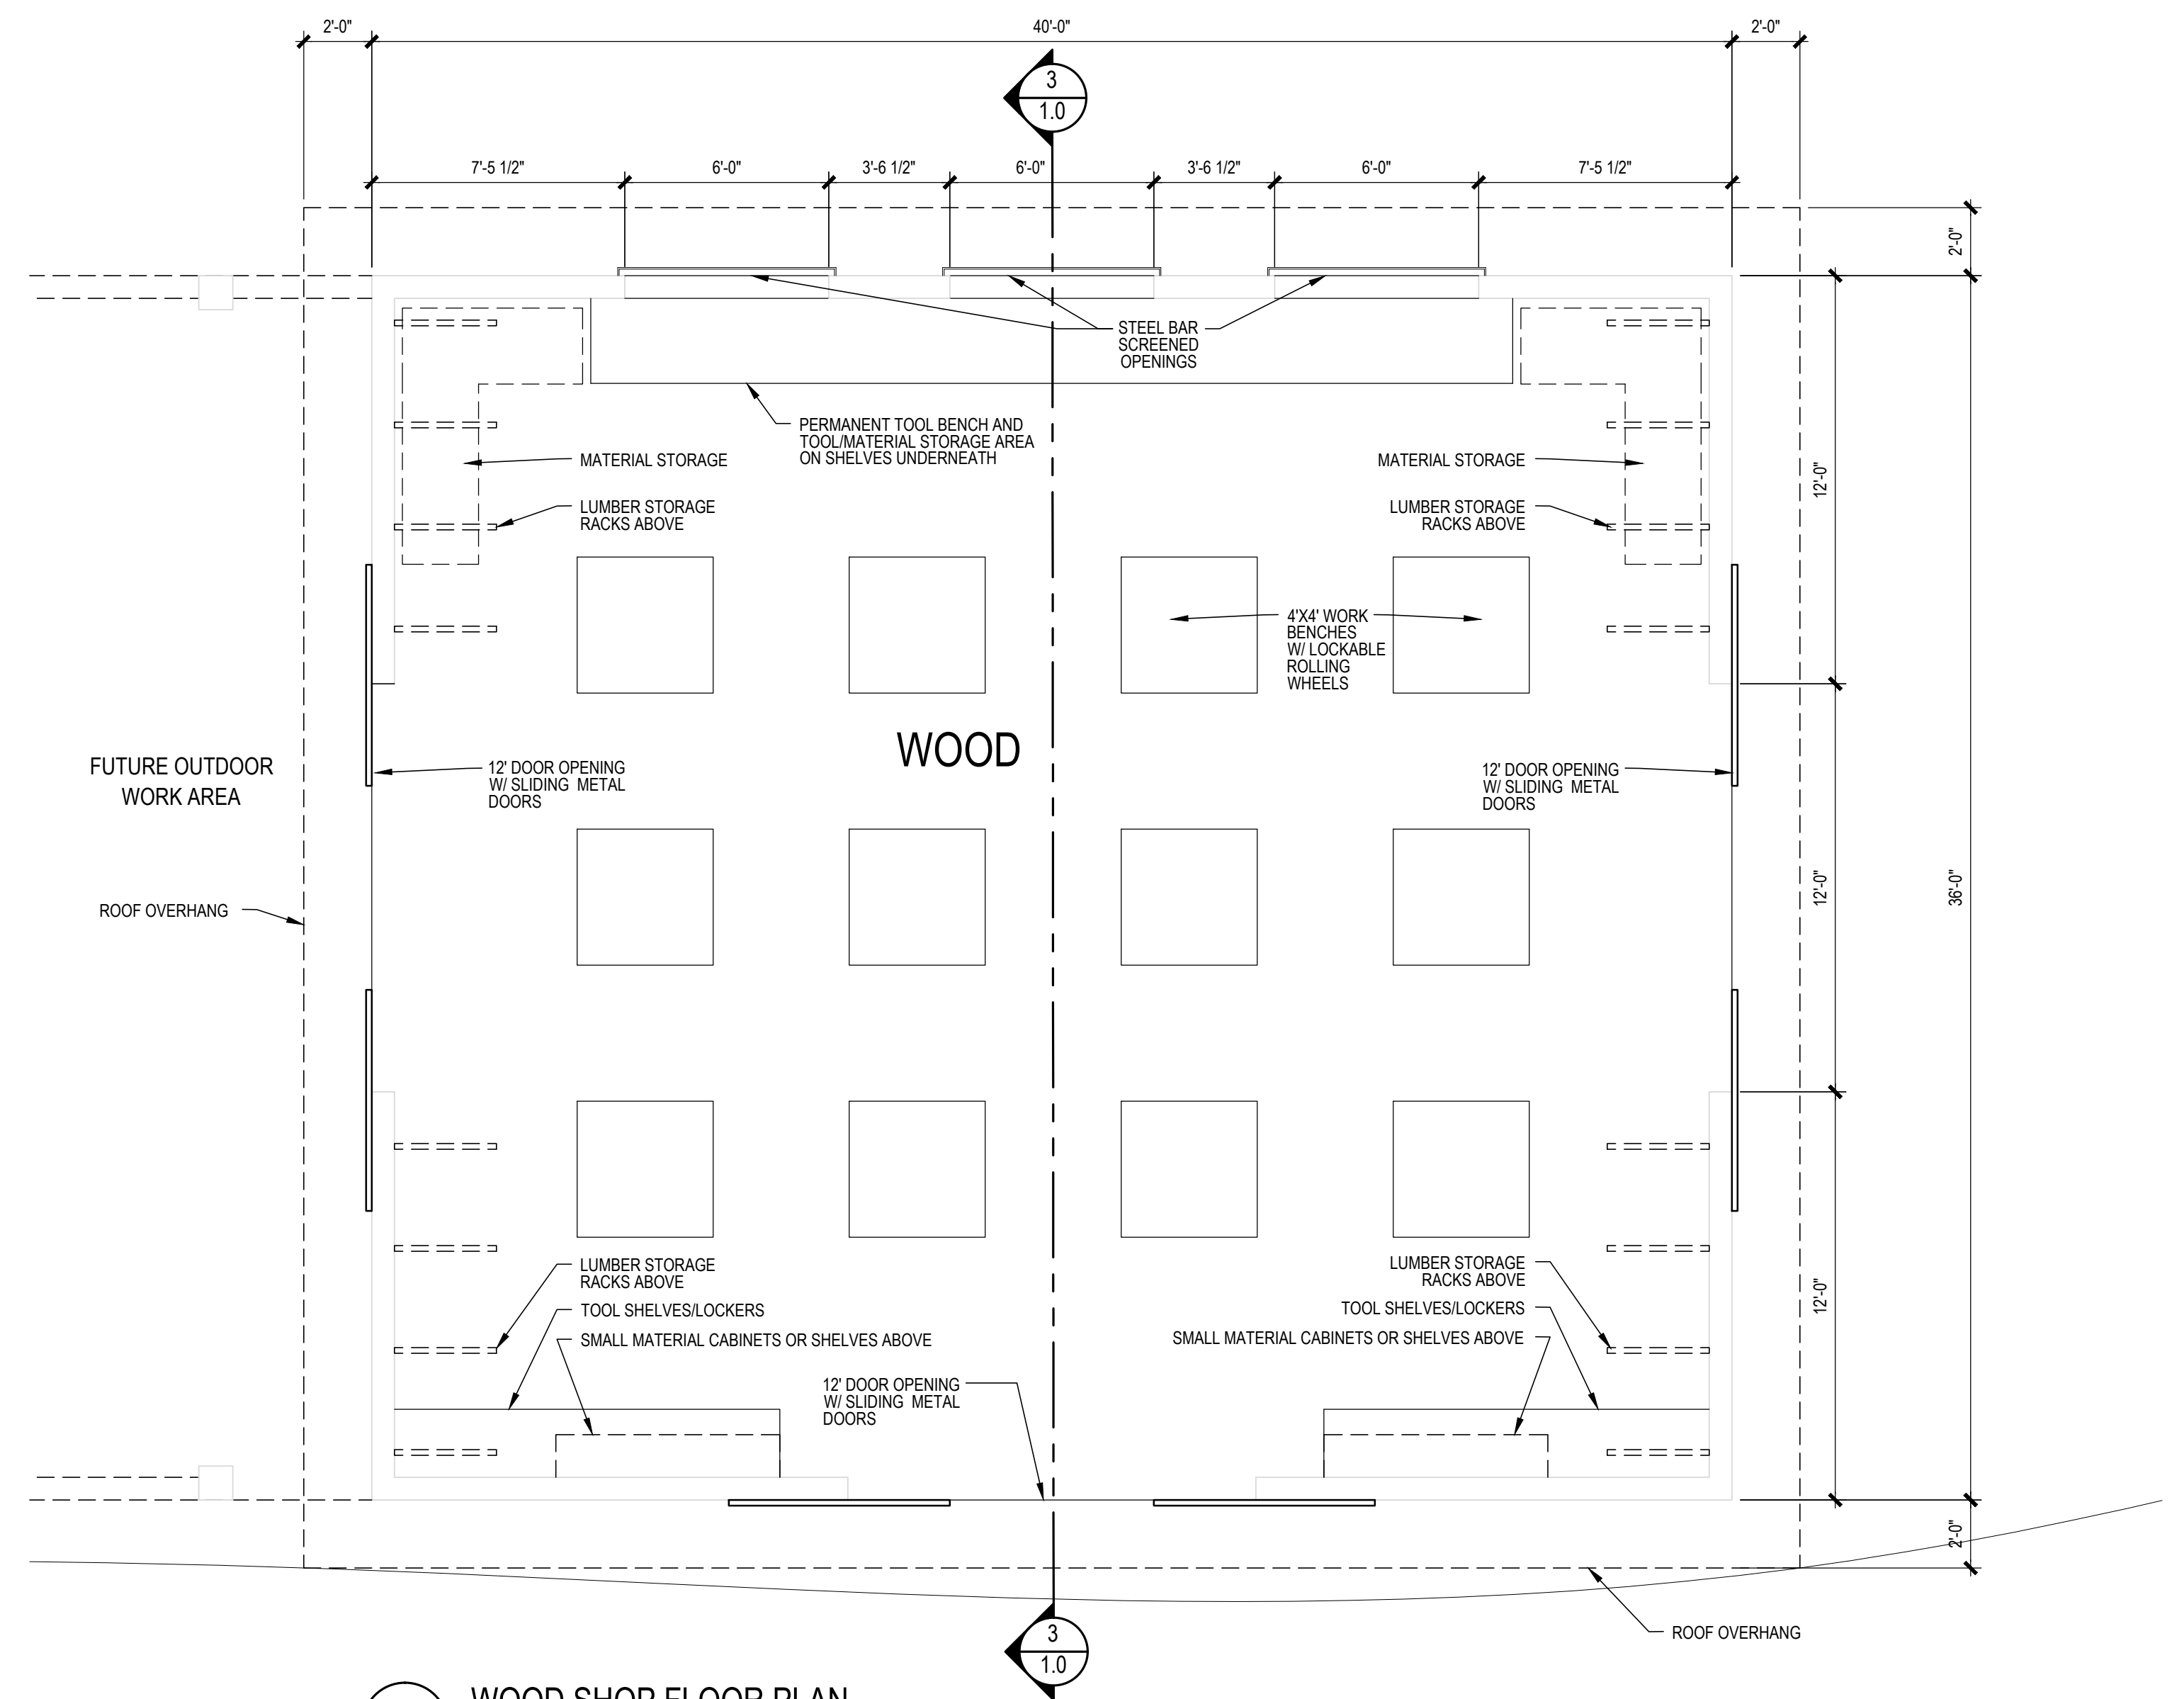

2 WOOD SHOP FLOOR PLAN  
1,440 Sqft. SCALE: 1/4" = 1'-0"

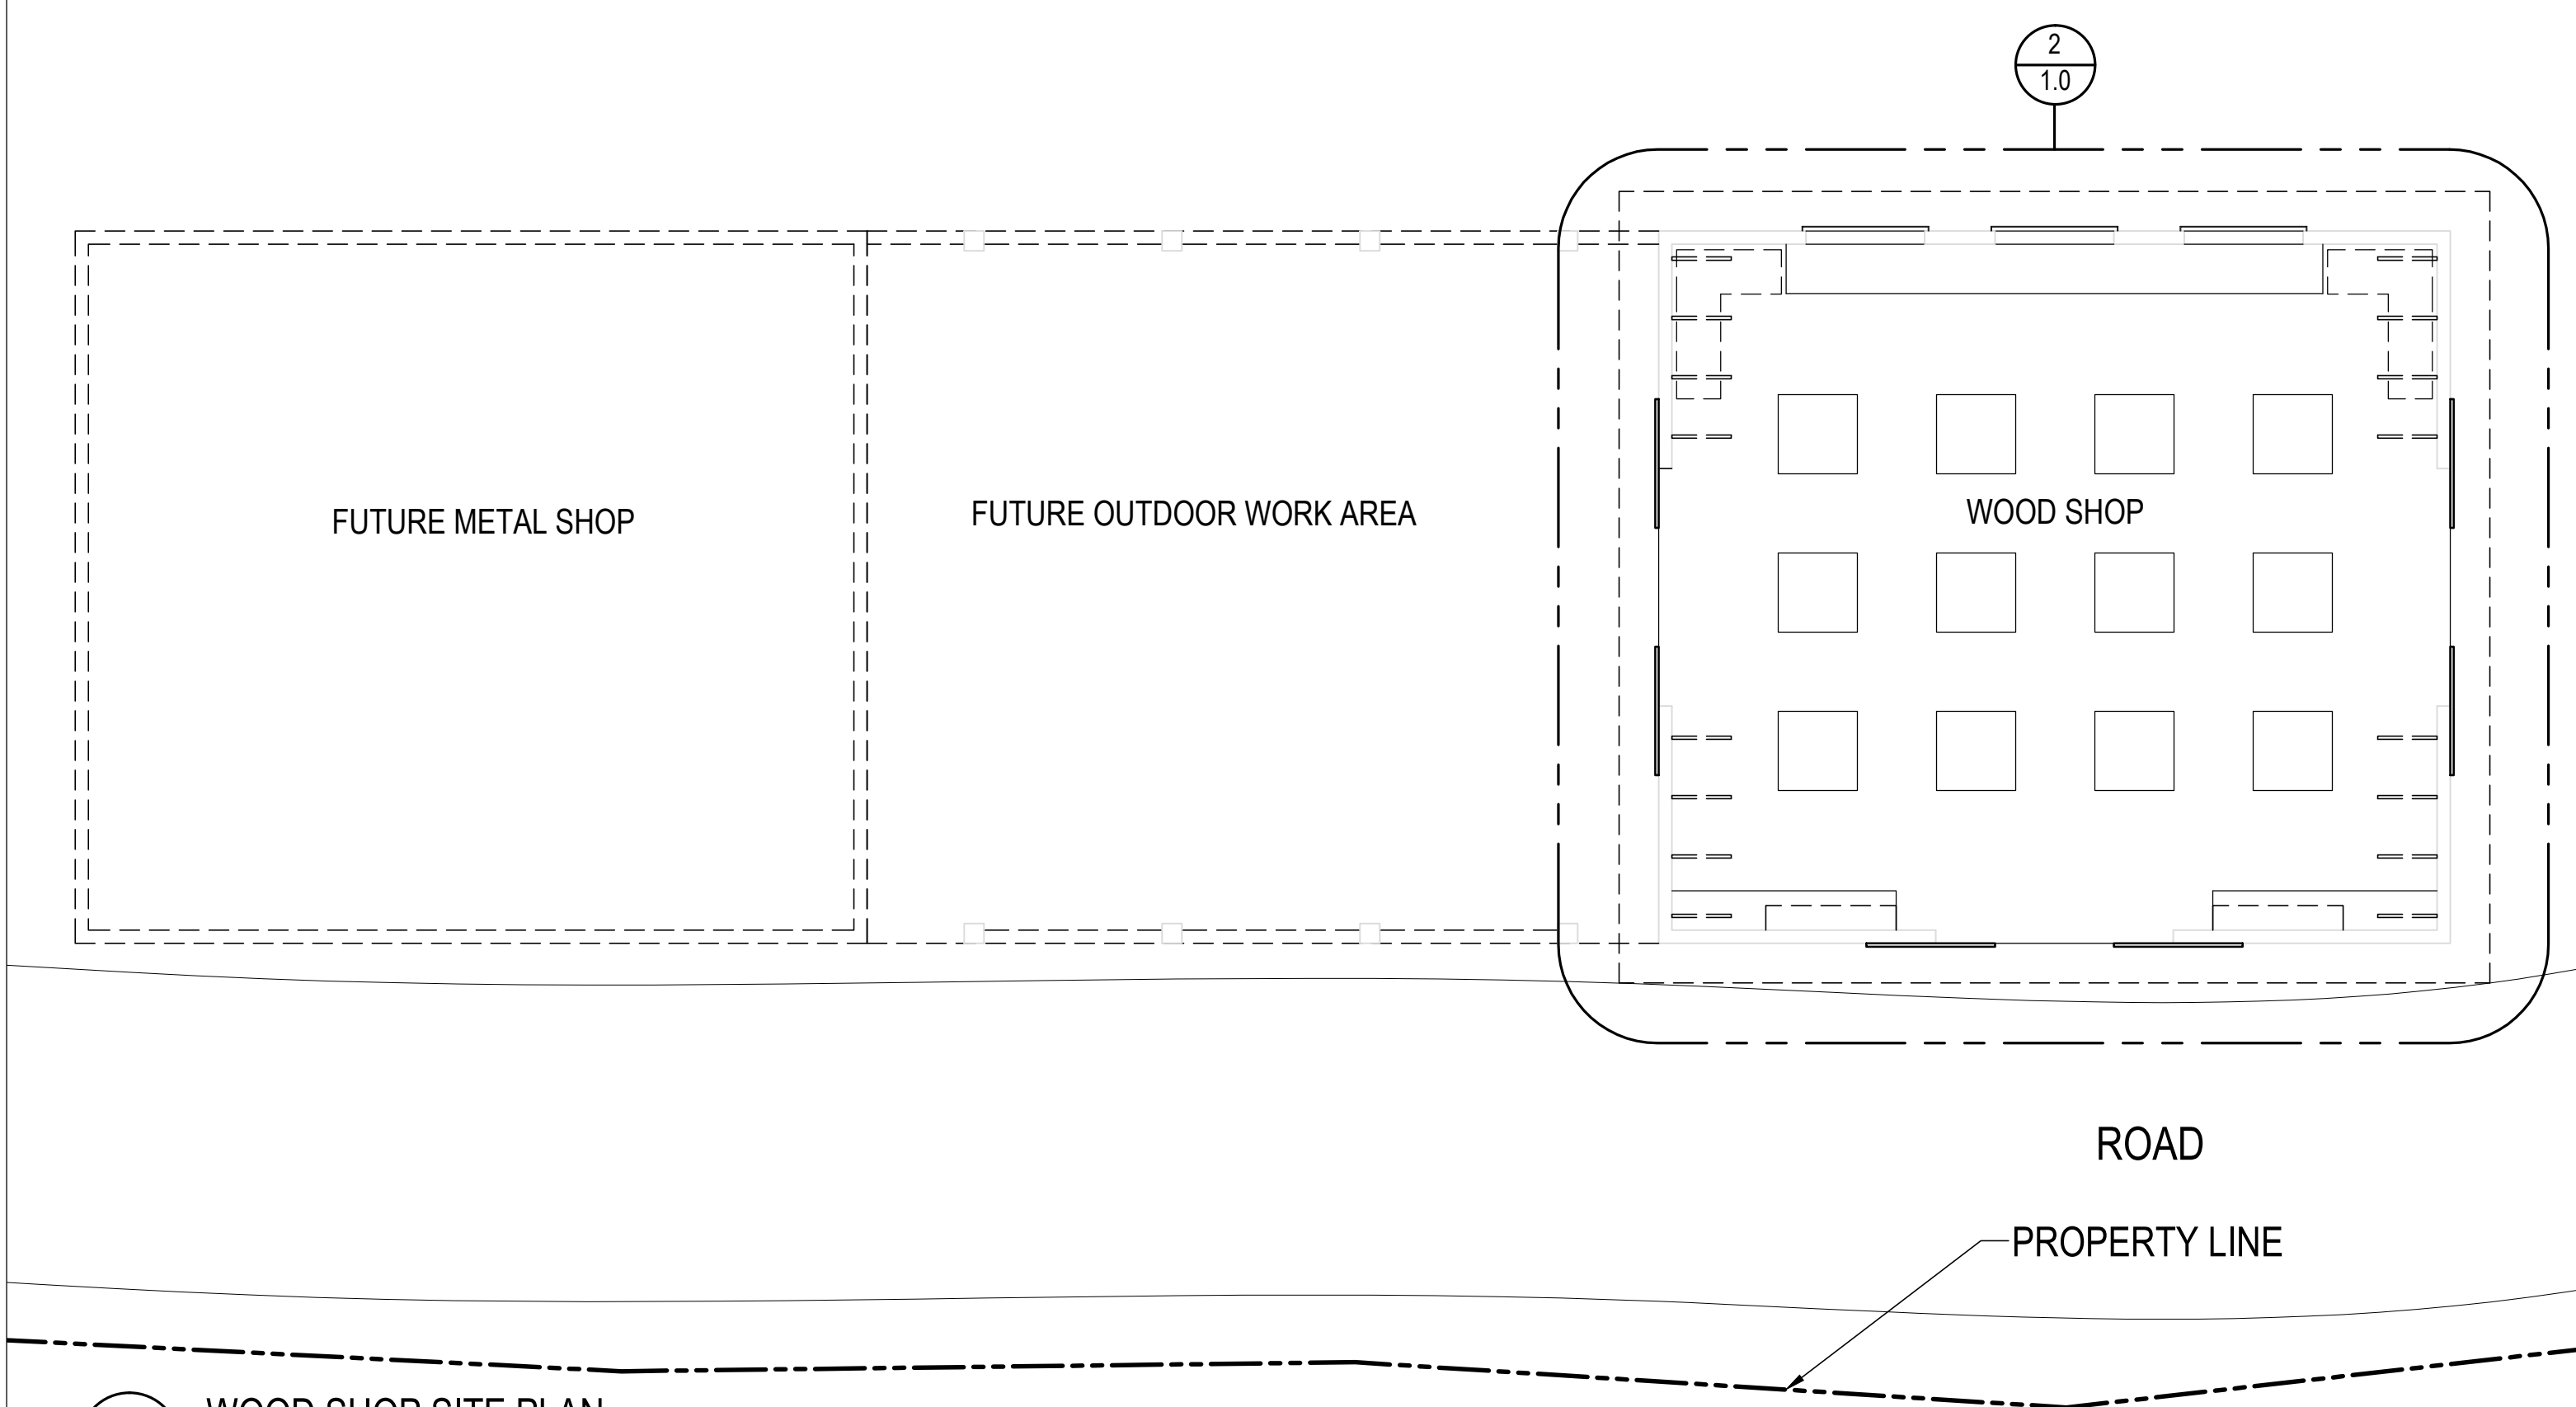

1 WOOD SHOP SITE PLAN  
SCALE: 1/8" = 1'-0"

REVISIONS

BEEHIVE INTERNATIONAL IN PARTNERSHIP WITH RESTORE A CHILD  
FARM AND VOCATIONAL TRAINING INSTITUTE  
BOHOC, HAITI  
WOOD SHOP

HARMON DRAFTING AND DESIGN  
BRIAN HARMON 1335 E. 15TH. ST. COQUILLE, OR 97423  
(541)-914-8178

PROJECT #  
1503  
DEC 19, 2015

1